



ADRIAN BOND PROJECTS PHASE 2

AUGUST 8, 2016


Kingscott

MODIFY EXISTING DOOR ROOM
IN FOR FUTURE ENTRY CARD
ACCESS INSTALLATION

MODIFY EXISTING DOOR WITH ENTRY
CARD ACCESS SECURITY

MODIFY EXISTING DOOR ROOM
FOR FUTURE ENTRY CARD
ACCESS INSTALLATION

MODIFY EXISTING DOOR WITH ENTRY
CARD ACCESS SECURITY

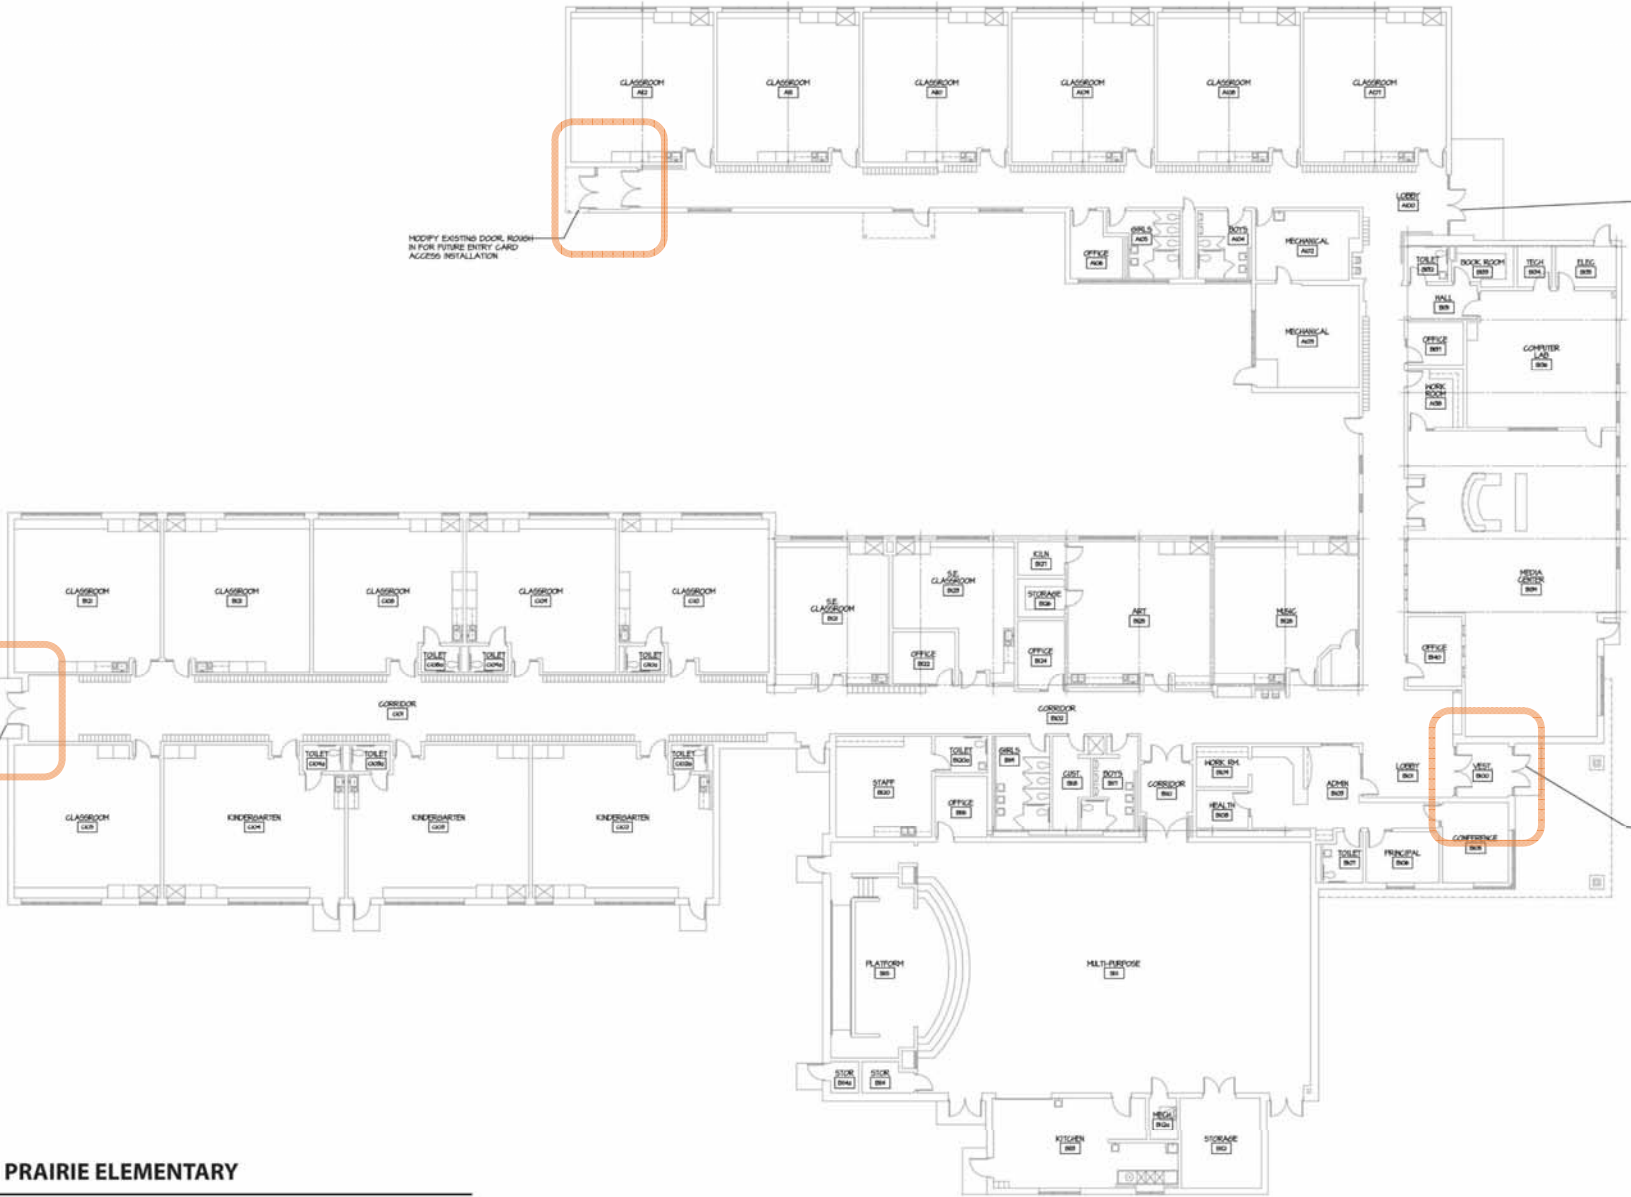

PRAIRIE ELEMENTARY
COMPOSITE PLAN